


NOTES:

1. MANHOLE MAXIMUM DEPTH 24'-0".
2. FOR PVC PIPE, CONSTRUCT" MANHOLE PER S/1.10

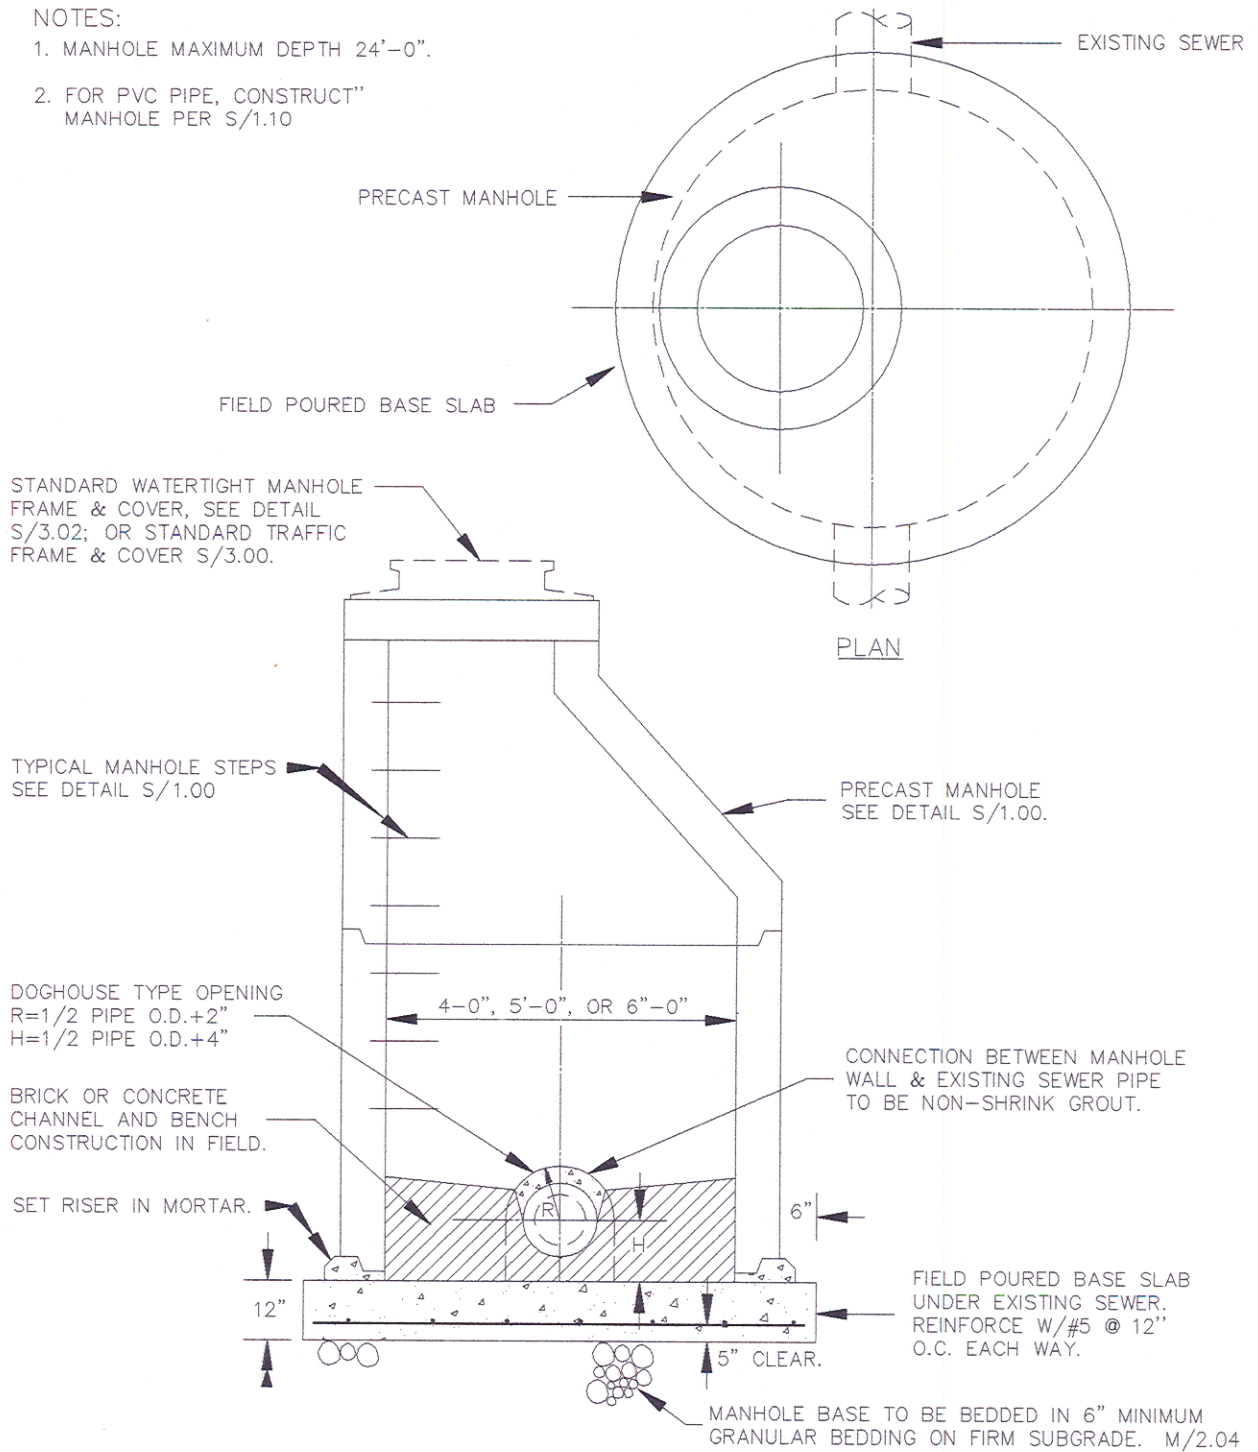

CHARLES COUNTY GOVERNMENT

DEPARTMENT OF PLANNING & GROWTH MANAGEMENT

APPROVED:

*[Signature]* 6/29/95  
DIRECTOR OF DEVELOPMENT SERVICES DATE

*[Signature]* 6/29/95  
WATER / SEWER ENGINEER DATE

STANDARD DETAIL

PRECAST CONCRETE  
MANHOLE BUILT OVER  
EXISTING SEWER  
TYPE II

REVISIONS:


S  
1.09

58